


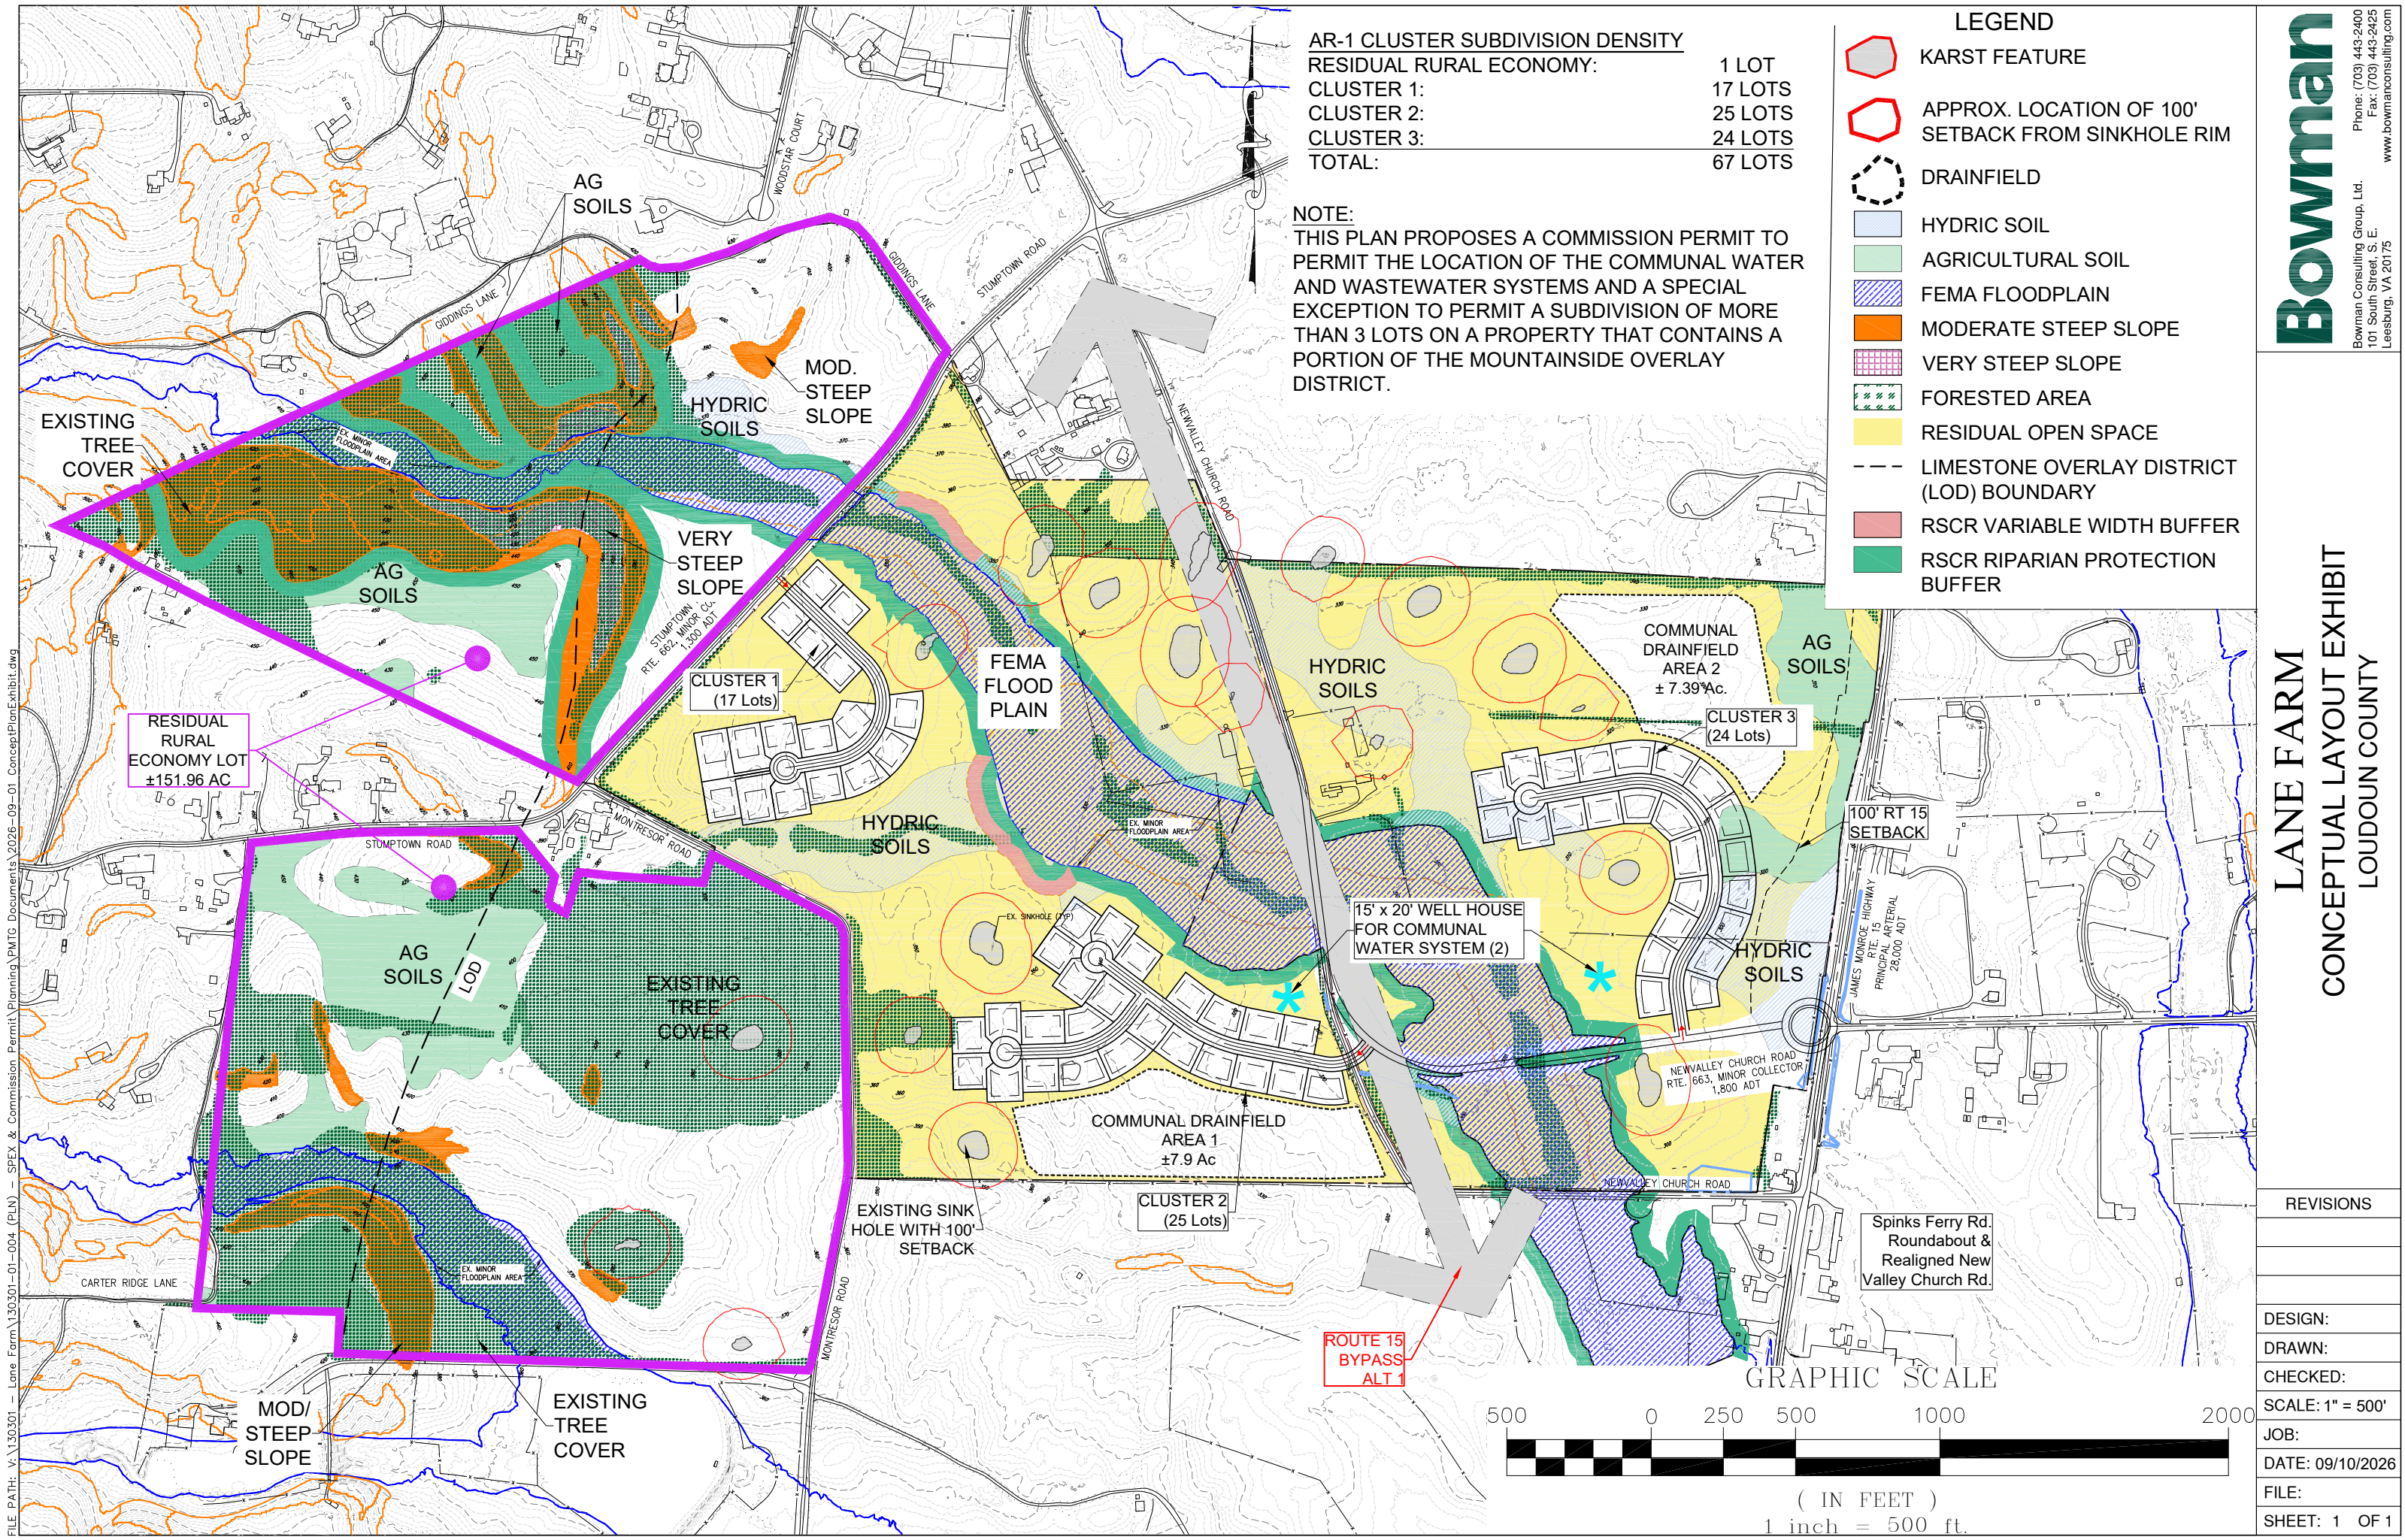

LANE FARM
CONCEPTUAL LAYOUT EXHIBIT
LOUDOUN COUNTY

REVISIONS
DESIGN:
DRAWN:
CHECKED:
SCALE: 1" = 500'
JOB:
DATE: 09/10/2026
FILE:
SHEET: 1 OF 1